

- NOTES
1. Certificates shall be in accordance with the provisions of the Municipal Ordinance and regulations regarding zoning.
OCEAN COUNTY PLANNING BOARD

Date: 19 June 1977

MANCHESTER TOWNSHIP PLANNING BOARD

Date: 4/28/77





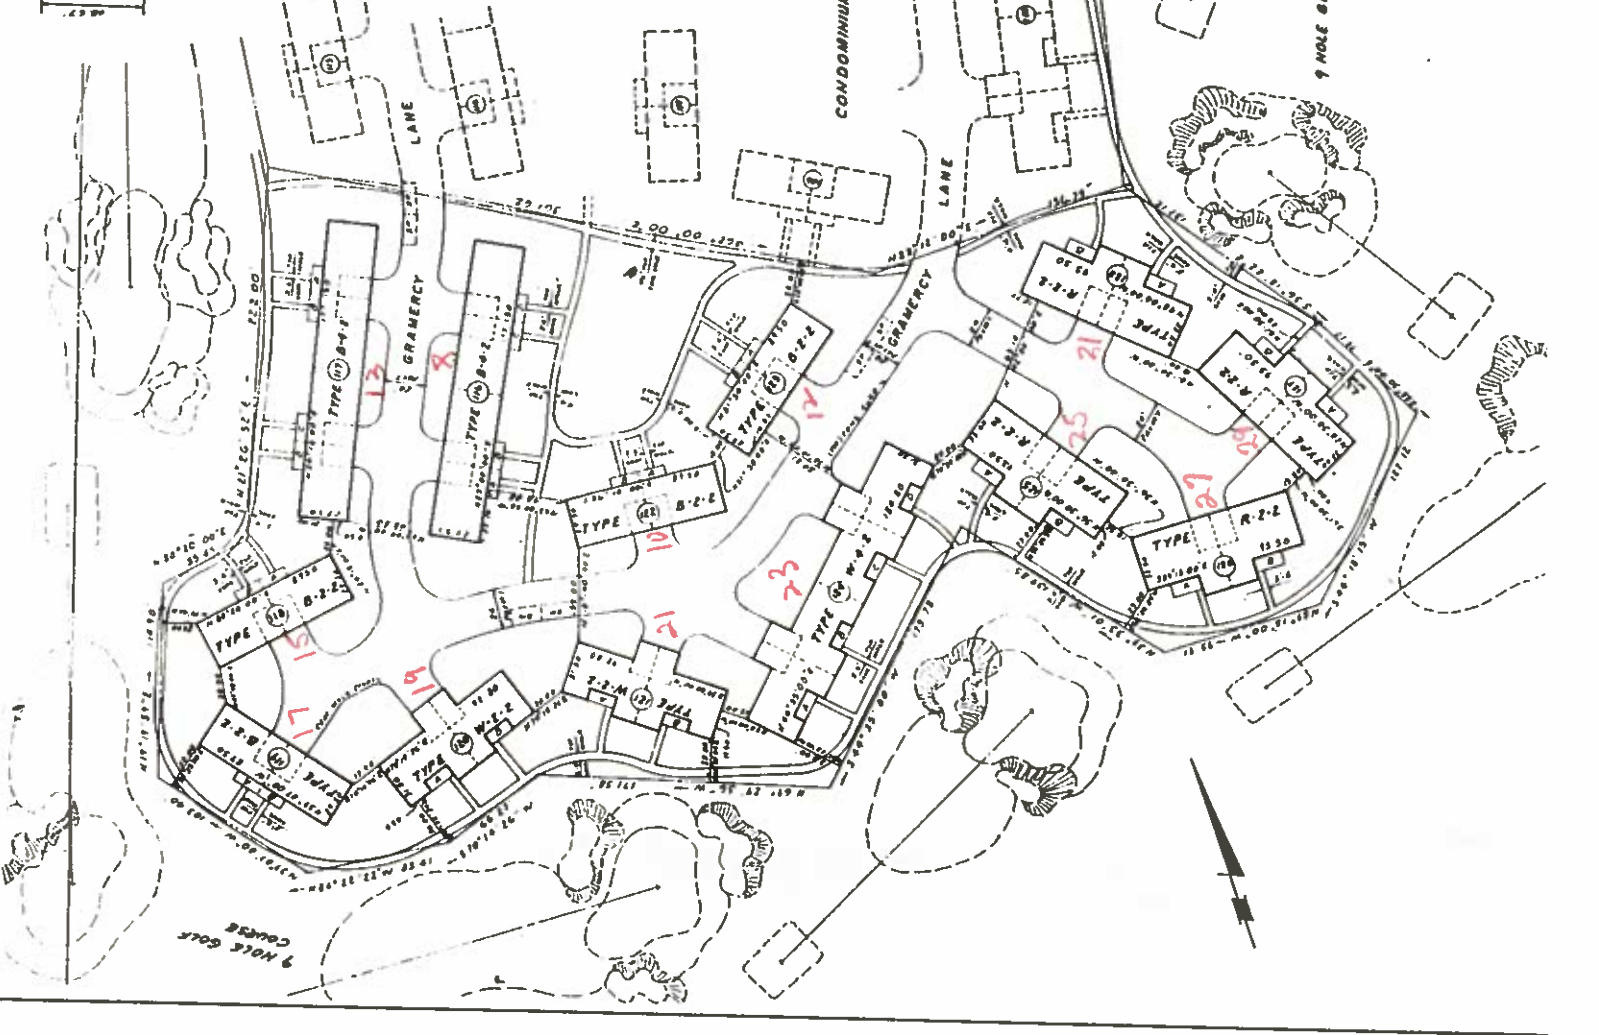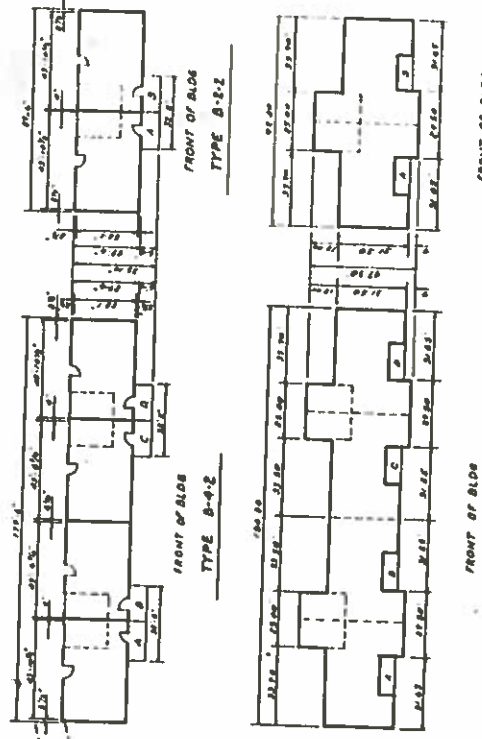

2-10
3-3
4-3
5-3
6-3

LEISURE VILLAGE WEST
MANCHESTER TOWNSHIP, OCEAN COUNTY, NJ

FINAL MAP OF
LEISURE VILLAGE WEST
CONDOMINIUM NO. 2

