


2-8
3-1
4-
5-
6-

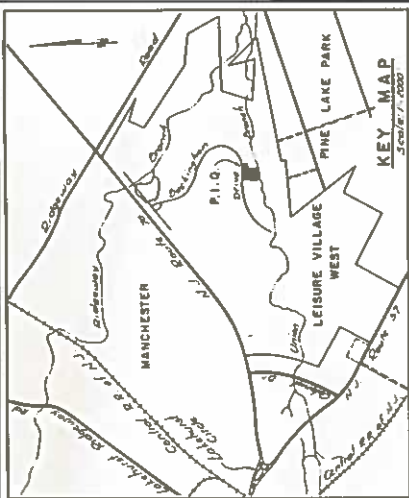

NOTES:

- All elevations shown are to U.S.C. & G.S. datum.
- All elevations shown are proposed as of 9-2-76.
- All roads shown within the limits of this map will be under private ownership.
- All improvements shown are proposed as of 9-2-76.
- Condominium units contain 1.5 units.
- Units are shown with their respective parking spaces. All parking spaces are to be under private ownership.
- Service drives only in such designated parking spaces. All unattended vehicles prohibited from parking in these service drives.

OCEAN COUNTY PLANNING BOARD

Date 15 Sept 1976
This plan complies with revised Ordinance 20,777 of 6-27-76.

Approved By [Signature]
Chairman

Approved By [Signature]
Secretary

I certify that the Manchester Township Committee has approved this plan for filing in the Ocean County Clerk's office, provided the map is filed on or before 2/16/77.

Date 11/18/76
I have carefully examined this map and find it conforms with the provisions of the municipal ordinances and requirements applicable thereto.

Date 11/15/76
Municipal Engineer







LEISURE TECHNOLOGY NORTHEAST, INC.
I hereby certify that we are the record holders of title to the lands depicted on this map and approve the filing thereof.

[Signature]
Secretary


The Survey shown hereon and the plat annexed hereto exhibit a true and correct copy of the plat of the improvements described therein.

LEISURE VILLAGE WEST
MANCHESTER TOWNSHIP, OCEAN COUNTY, N.J.
FINAL MAP OF
LEISURE VILLAGE WEST
CONDOMINIUM NO. 25


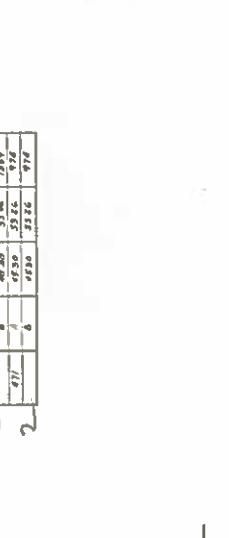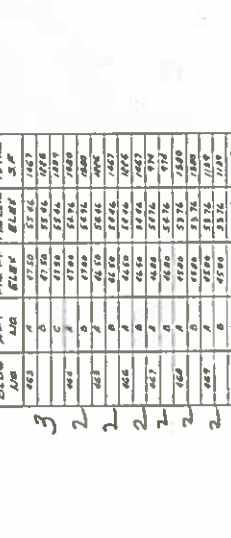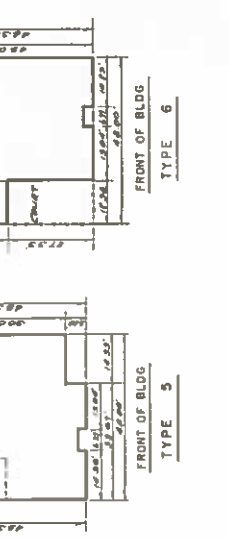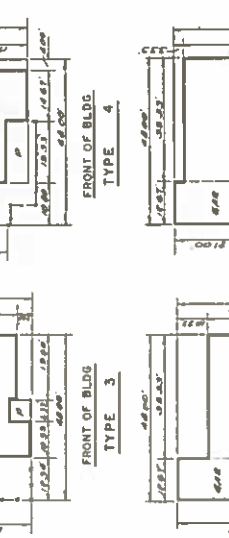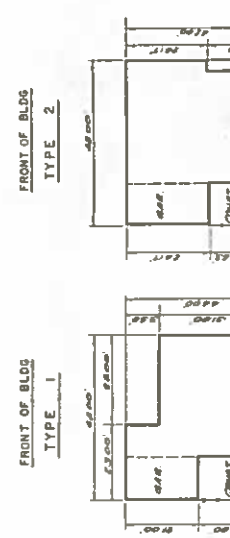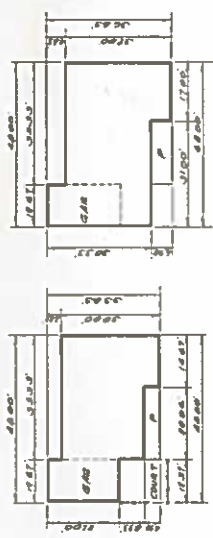


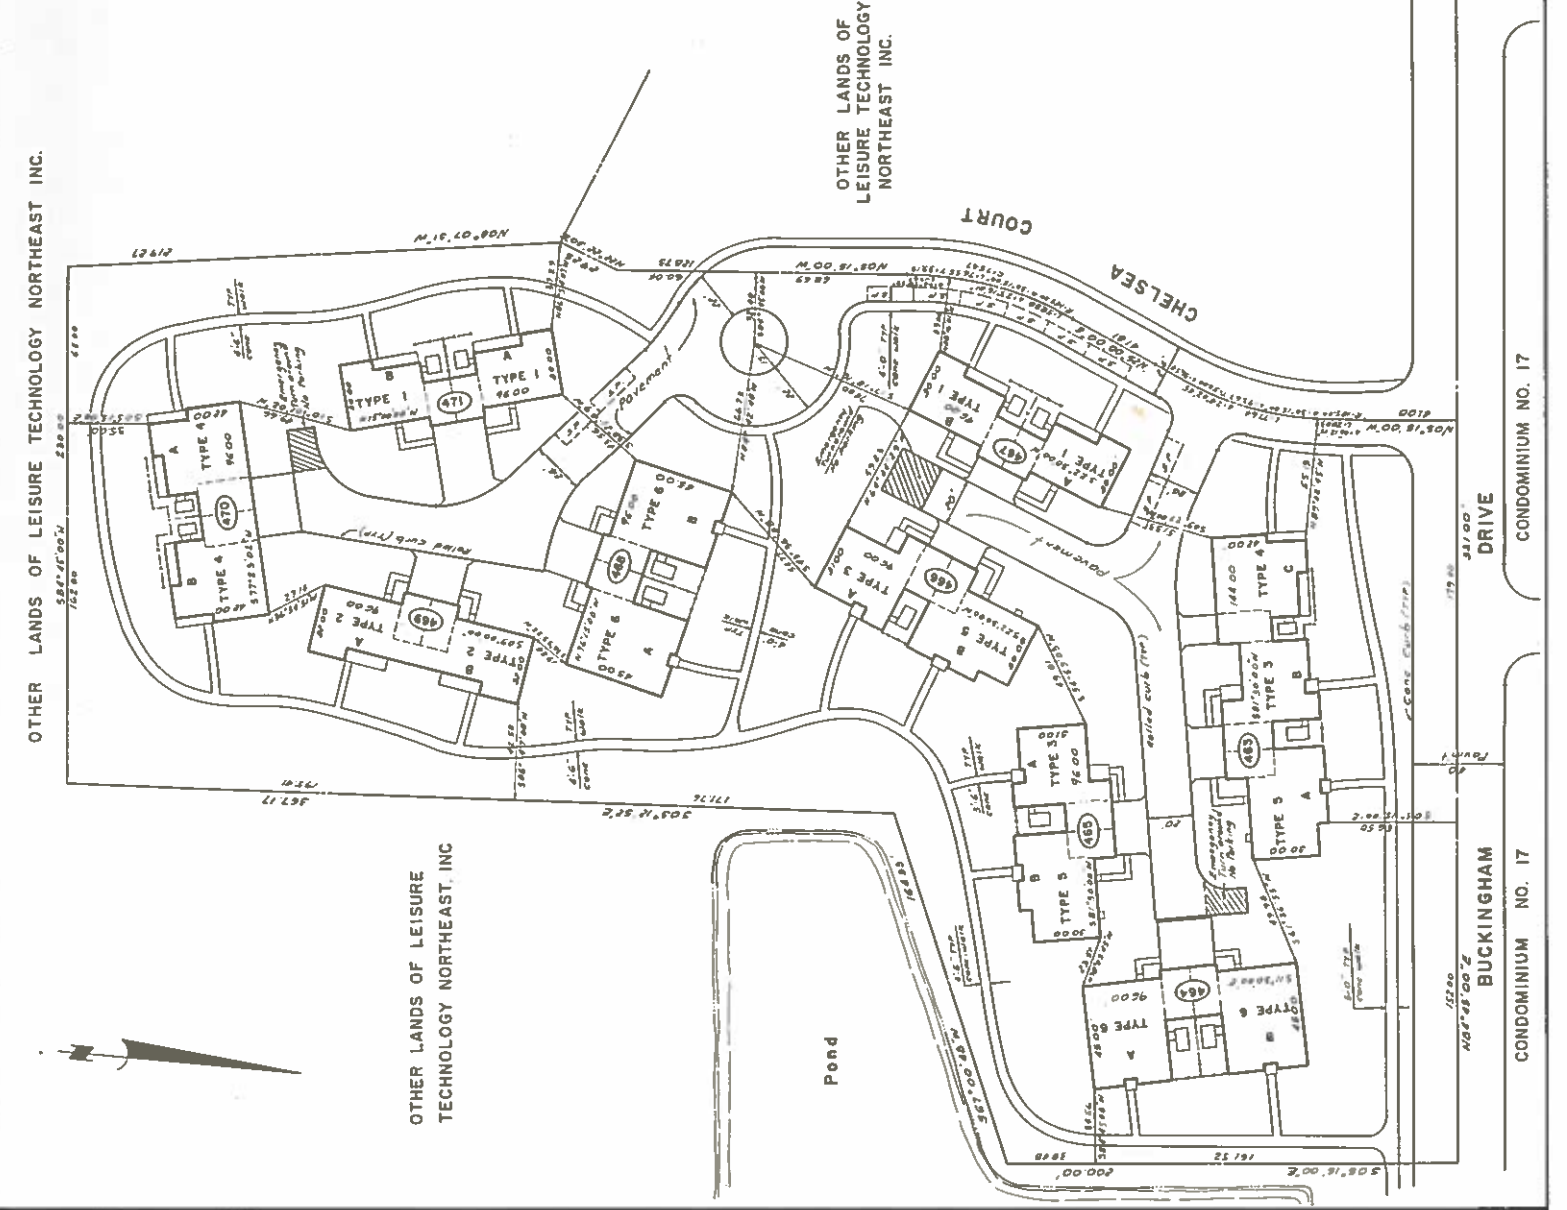

OTHER LANDS OF LEISURE TECHNOLOGY NORTHEAST, INC.
OTHER LANDS OF LEISURE TECHNOLOGY NORTHEAST, INC.
CONDOMINIUM NO. 17
BUCKINGHAM DRIVE
CONDOMINIUM NO. 17