
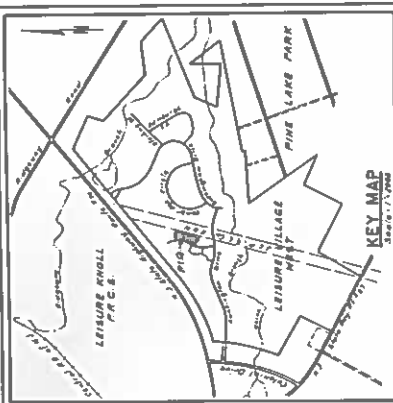


1
2-3
3-4
4-5

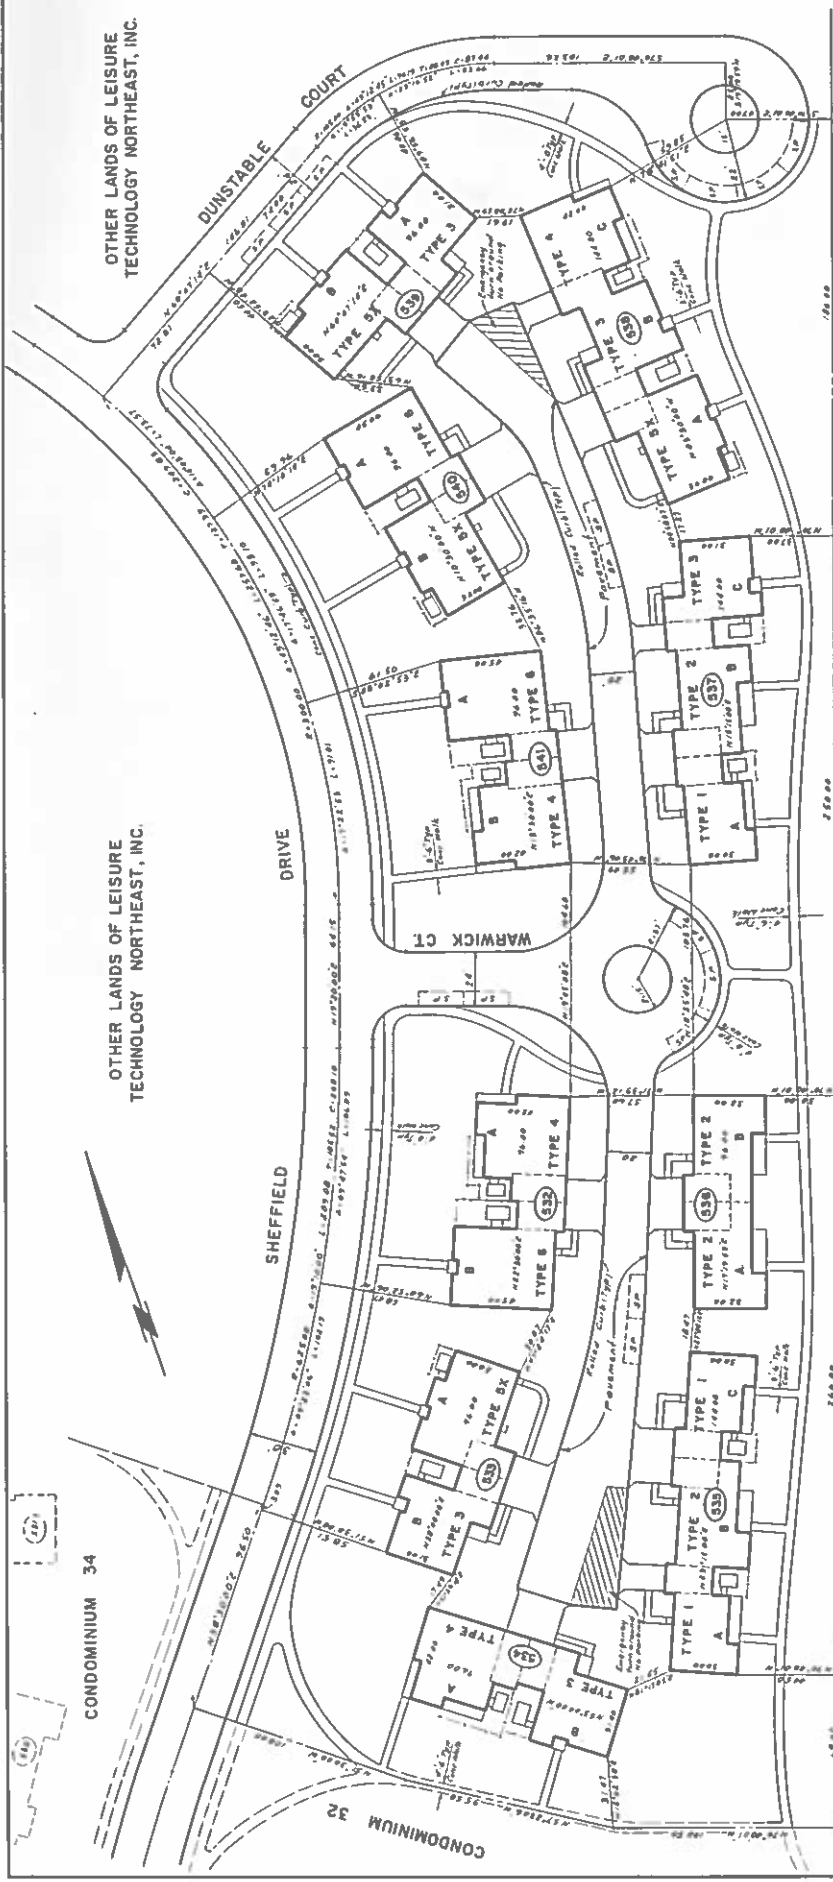

OTHER LANDS OF LEISURE TECHNOLOGY NORTHEAST, INC.

OTHER LANDS OF LEISURE TECHNOLOGY NORTHEAST, INC.

FINAL APPROVAL
MANCHESTER TOWNSHIP PLANNING BOARD
7/5/77

I have carefully examined this map and find that it conforms to the provisions of the municipal ordinance and requirements applicable thereto.

Walter C. Gidycz
MANCHESTER TOWNSHIP PLANNING BOARD

7/5/77
I hereby certify that upon the return subject of title to the Board shown herein and approve the filing of same.

Walter C. Gidycz
LEISURE TECHNOLOGY NORTHEAST, INC.

7/18/77
This survey shows herein and the plans annexed hereto as Exhibit 'B' constitute a correct representation of the improvement described herein.


Paul J. Goff
LEISURE TECHNOLOGY NORTHEAST, INC.

FINAL APPROVAL
OCEAN COUNTY PLANNING BOARD
This site complies with the revised Ordinance 10-277 and 10-278C.

April 20, 1977
W. J. ...

| BLDG NO | APT NO | FIN FL. EL. | FIN CEL. EL. | TOTAL S.F. | |
|---------|--------|-------------|--------------|------------|-------|

NOTES:
1. All elevations shown are in U.S.C. & G.S. units.
2. All roads shown within the limits of this tract will be under private ownership.
4. Condominium 35 contains 848 units.
5. [Symbol] indicates service and various parking permitted in rear service drives.
All other unshaded vehicles prohibited from parking in rear service drives.

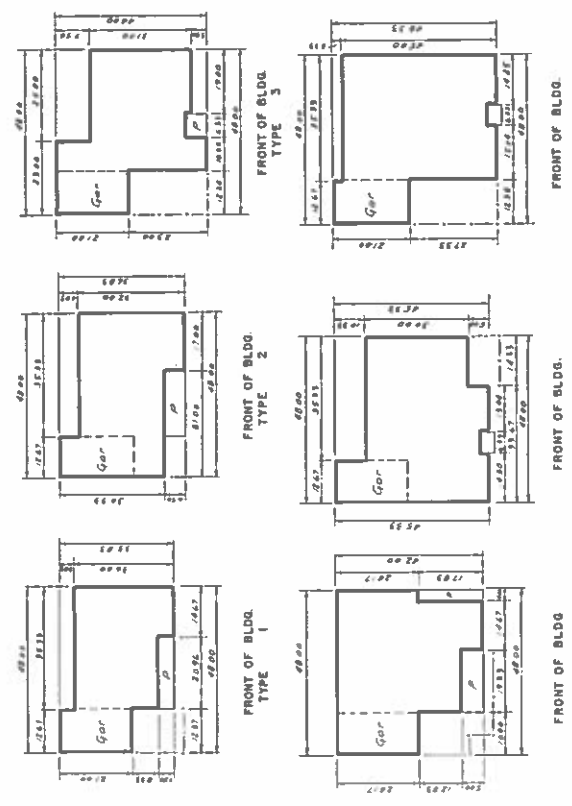

4/12/77
LEISURE VILLAGE WEST
MANCHESTER TOWNSHIP, OCEAN COUNTY, NJ
UNIT 1 - 30
SHELFIELD DRIVE
7/5/77
FINAL MAP OF
LEISURE VILLAGE WEST
CONDOMINIUM NO. 35
30
31
Resident with Donald W. Smith Associates
ENGINEERS - PLANNERS - SURVEYORS
11111
40 Tamar Road, Lakewood, N.J. 07002
Tel. 708-1100