

**NOTES:**

- All Elevations shown are to 0.56.5 datum.
- All elevations shown are proposed as of 11/15/84.
- Private streets shown within the limits of this tract will be under the jurisdiction of the Township.
- All improvements shown are proposed as of 11/15/84.
- Condominium No. 84 contains 57 units.
- Condominium No. 84 contains 57 units.
- [E.C.] indicates services and visitors parking permitted in rear service drives only in such designated parking spaces. All other unmarked vehicles prohibited from parking in rear service drives.

Approved by  
**MANCHESTER TOWNSHIP PLANNING BOARD**  
 Date 11/15/84  
*Stanley J. [Signature]*  
*Mary [Signature]*  
 Secretary

I certify that the Manchester Township Planning Board has approved this map for filing in the Ocean County Clerk's Office, provided this map is filed on or before 11/15/84.  
 11/15/84  
*[Signature]*  
 Secretary

I have carefully examined this map and find it conforms with the provisions of the municipal ordinances and agreements applicable thereto.  
 11/15/84  
*[Signature]*  
 Municipal Engineer

I hereby certify that we are the record holders of title to the lands delineated on this map and approve the filing thereof.  
**LEISURE + TECHNOLOGY INC.**  
*[Signature]*  
 Vice President  
*[Signature]*  
 Secretary

The Survey shown hereon and the plat hereon were prepared by Donald W. Smith, P.E., a duly Licensed Professional Engineer, and the plat hereon constitutes a correct representation of the survey and the plat hereon.  
 Donald W. Smith, P.E., 215 S. 2nd St., 08540  
 11/15/84



**LEISURE VILLAGE WEST**  
 MANCHESTER TOWNSHIP, OCEAN COUNTY, N.J.

**FINAL MAP OF**  
**LEISURE VILLAGE WEST**  
**CONDOMINIUM NO. 84**

**Donald W. Smith**  
**Donal W. Smith Associates**  
 ENGINEERS - PLANNERS - SURVEYORS  
 215 S. 2nd St., Ocean County, N.J. 08540  
 11/15/84

UNIT NO.	TYPE	AREA	PRICE	FIN. REV.

NOTE: Fin. Ceiling after shown is min. 8' as shown on Architects Plans. (Does not reflect Cathedral Ceilings.)

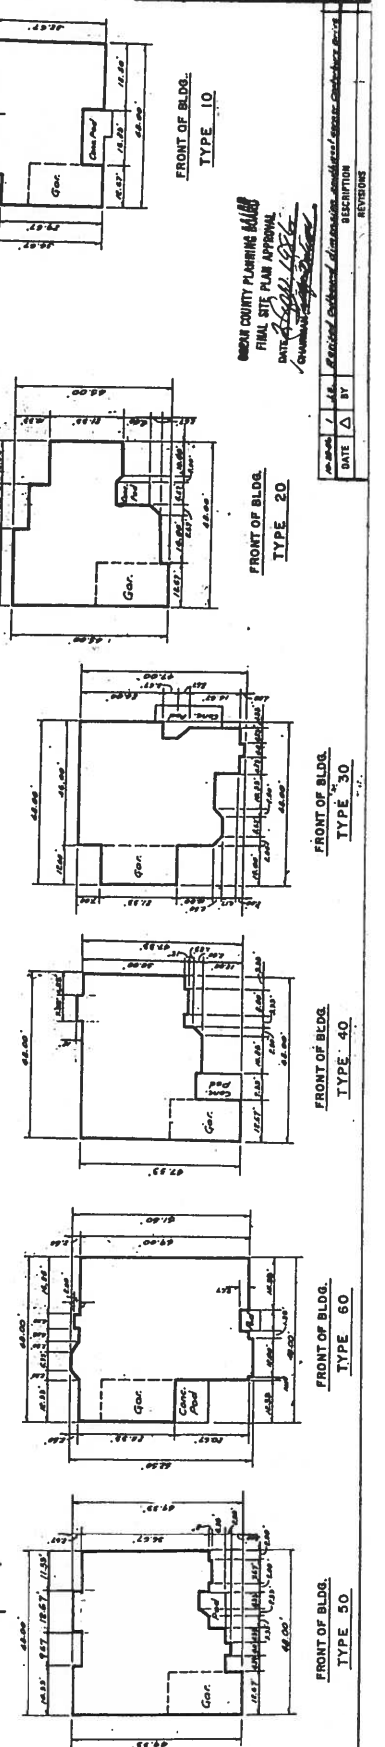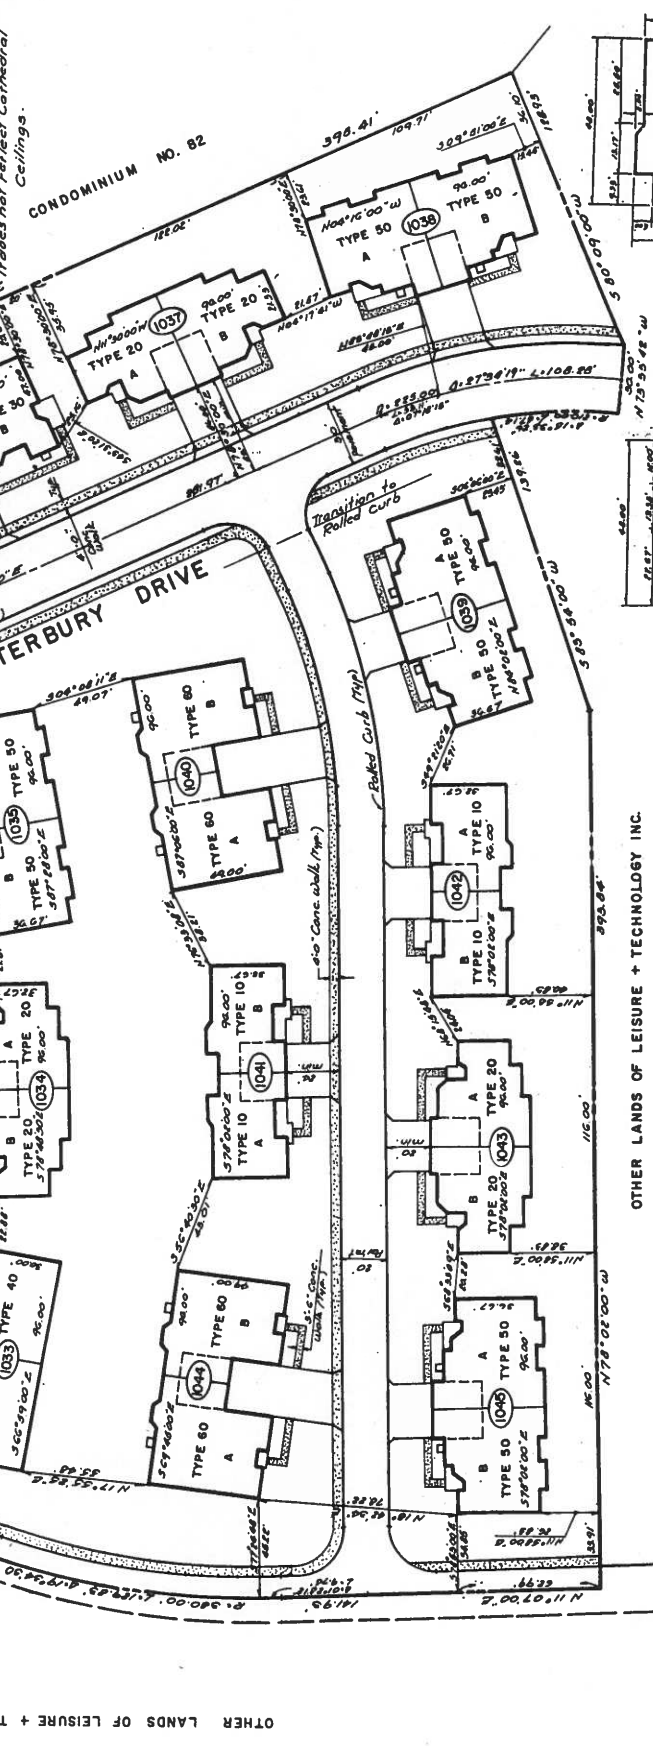

2-13

OTHER LANDS OF LEISURE + TECHNOLOGY INC.

OCEAN COUNTY PLANNING BOARD  
 FINAL SITE PLAN APPROVAL  
 DATE 11/15/84  
*[Signature]*  
 Chairman

DATE 11/15/84 BY [Signature]