

- NOTES:**
1. All Elevations shown are to U.S.G.S datum.
 2. All Elevations shown are proposed as of...
 3. All Roads shown within the limits of this tract will be under private ownership.
 4. Condominium lots shown are proposed as of...
 7. [Symbol] indicates service and visitors parking permitted in rear service drives only in such designated parking spaces. All other unmarked vehicles prohibited from parking in rear service drives.

Approved by
MANCHESTER TOWNSHIP PLANNING BOARD
 Date: Nov. 5, 1986

I certify that the Manchester Township Planning Board has approved this map for filing in the Ocean County Clerk's Office, provided this map is filed on or before Feb. 3, 1987.

11/5/86
 [Signature]
 Secretary

I have carefully examined this map and find it conforms with the provisions of the municipal ordinances and requirements applicable thereto.

11/5/86
 [Signature]
 Municipal Engineer

I hereby certify that we are the record holders of title to the lands delineated on this map and approve the filing thereof.


11/5/86
 [Signature]
 Vice President

LEISURE + TECHNOLOGY INC.
 Vice President: [Signature]
 Secretary: [Signature]

The Survey shown hereon was prepared by [Signature] as of 11/15/86. I constitute a correct representation of the proposed map shown hereon.

Donald W. Smith, P.E., C.E., L.S., L.P.
 Date: 11/5/86

10-2262	MANCHESTER TOWNSHIP, OCEAN COUNTY, N.J.
11-30	LEISURE VILLAGE WEST
11-30	FINAL MAP OF
11-30	LEISURE VILLAGE WEST
11-30	CONDOMINIUM NO. 86
11-30	Prepared by: <u>Donald W. Smith Associates</u>
11-30	Engineers - Planners - Surveyors
11-30	Michael V. Corbett

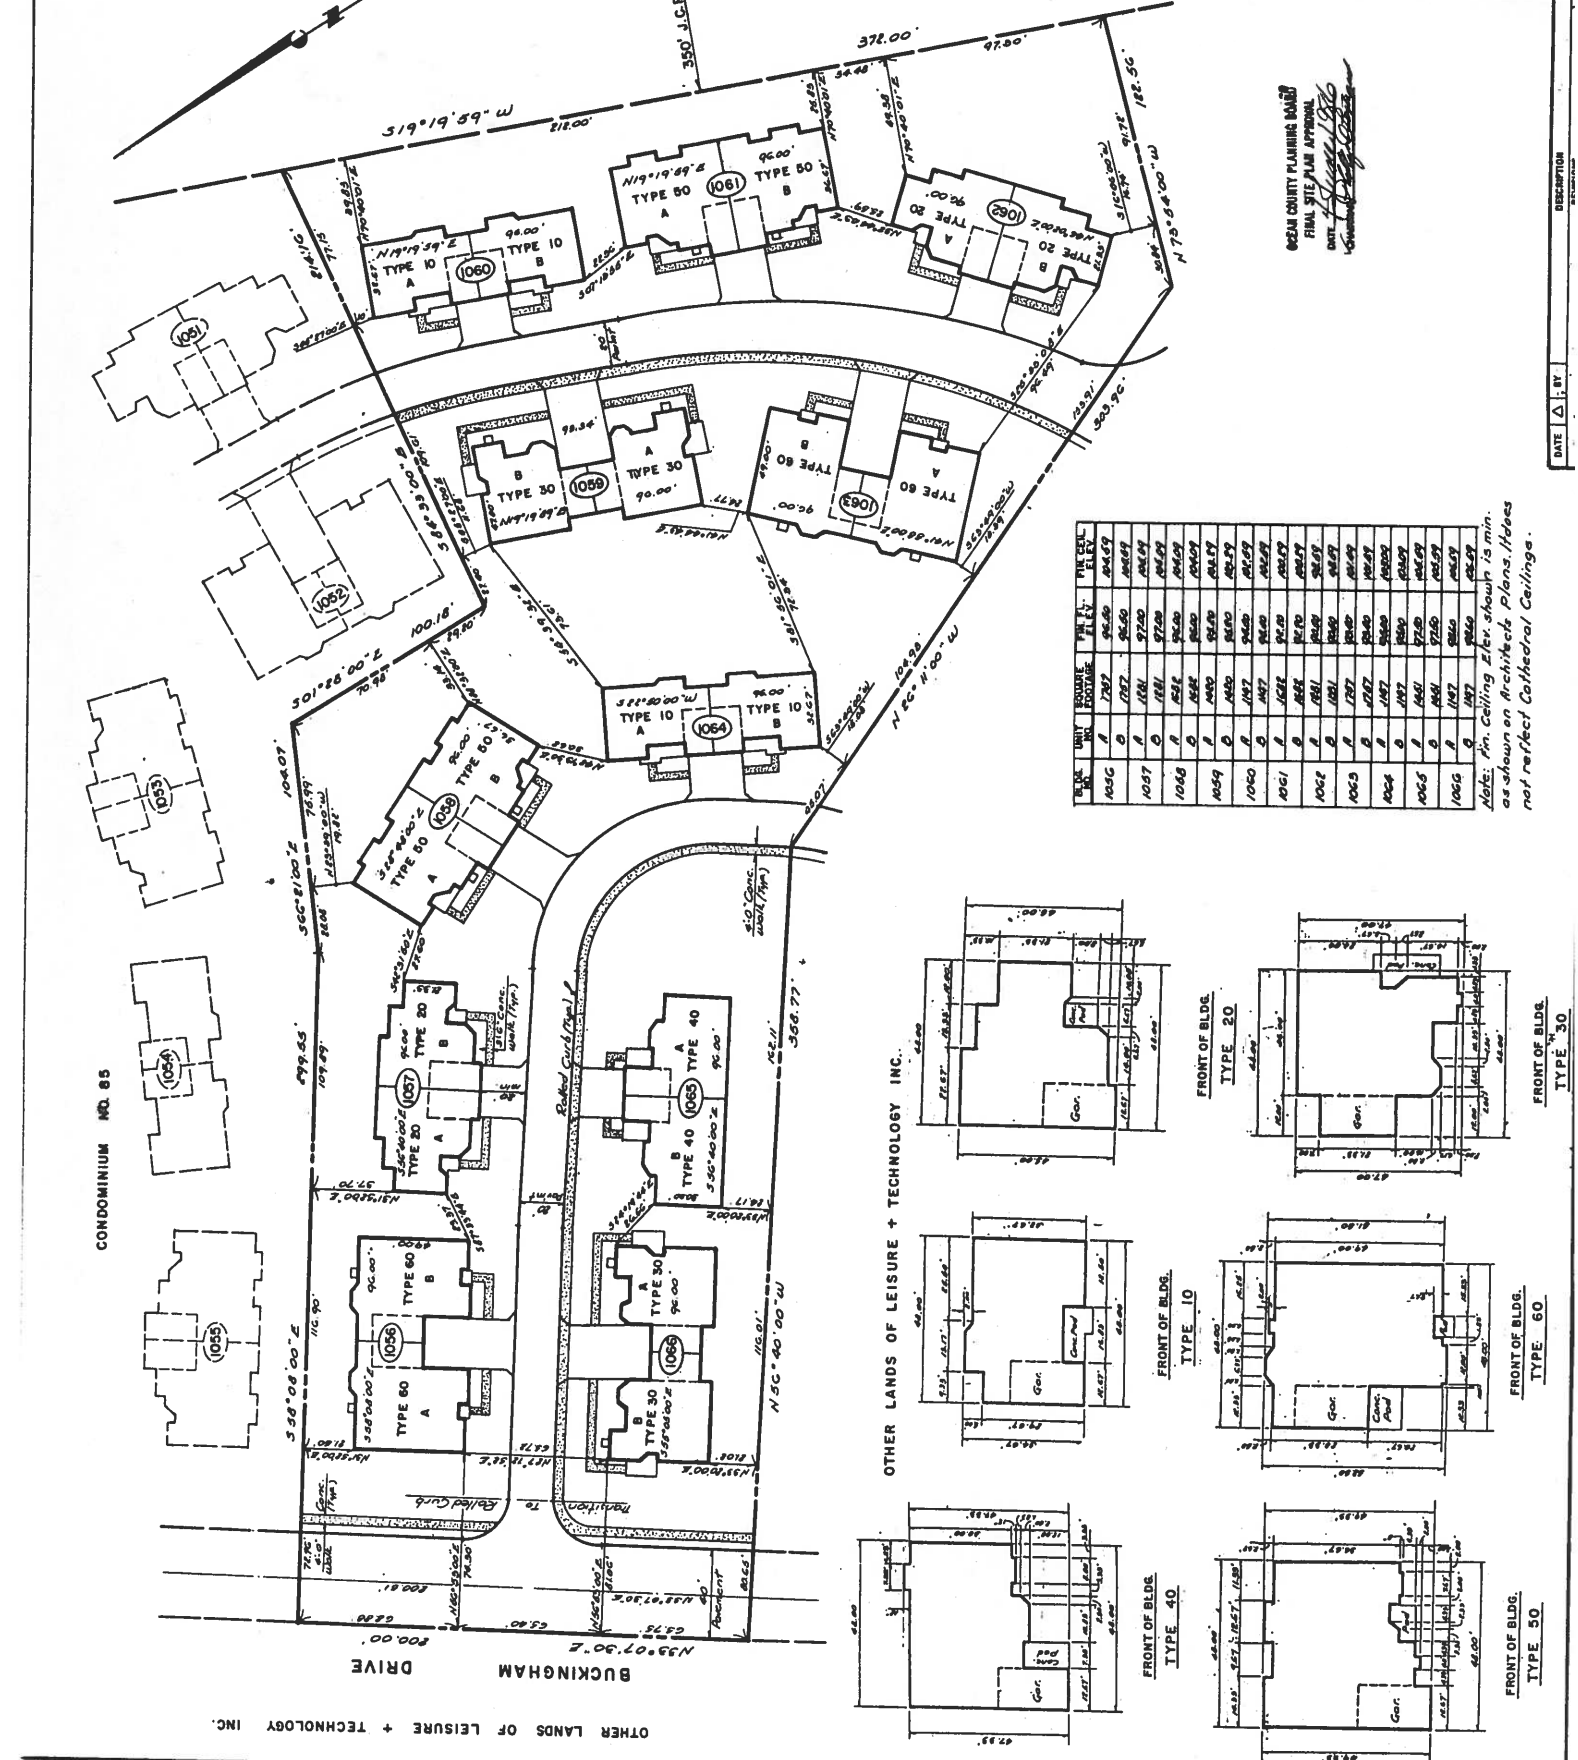


Note: Fin. Ceiling Elev. shown is min. as shown on Architect Plans. Notes not reflect Cathedral Ceilings.

