

NOTES

OCEAN COUNTY PLANNING BOARD
FINAL SITE PLAN APPROVAL
DATE: 1/11/88
BY: CHAIRMAN

MANCHESTER TOWNSHIP PLANNING BOARD

Secretary

LEISURE + TECHNOLOGY, INC.



LEISURE VILLAGE WEST
MANCHESTER TOWNSHIP, OCEAN COUNTY, N.J.

FINAL MAP OF LEISURE VILLAGE WEST CONDOMINIUM NO. 92


David W. Smith, Donald W. Smith Associates
ENGINEERS - PLANNERS - SURVEYORS
NORWOOD, N.J.

BLDG NO.	UNIT NO.	SQUARE FOOTAGE	FIN. ELEV.	FIN. CEILING ELEV.


Note: Fin Ceiling elev shown is min as shown on Architects Plans. It does not reflect actual ceiling heights.

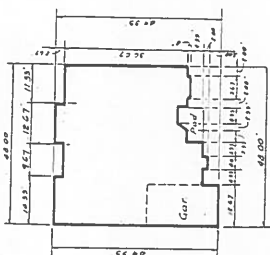


FRONT OF BLDG. TYPE 50

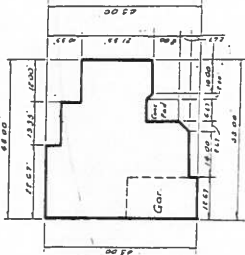

FRONT OF BLDG. TYPE 20

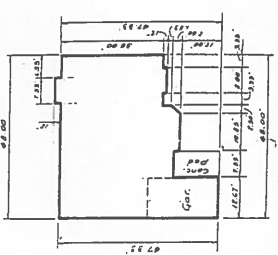

FRONT OF BLDG. TYPE 40

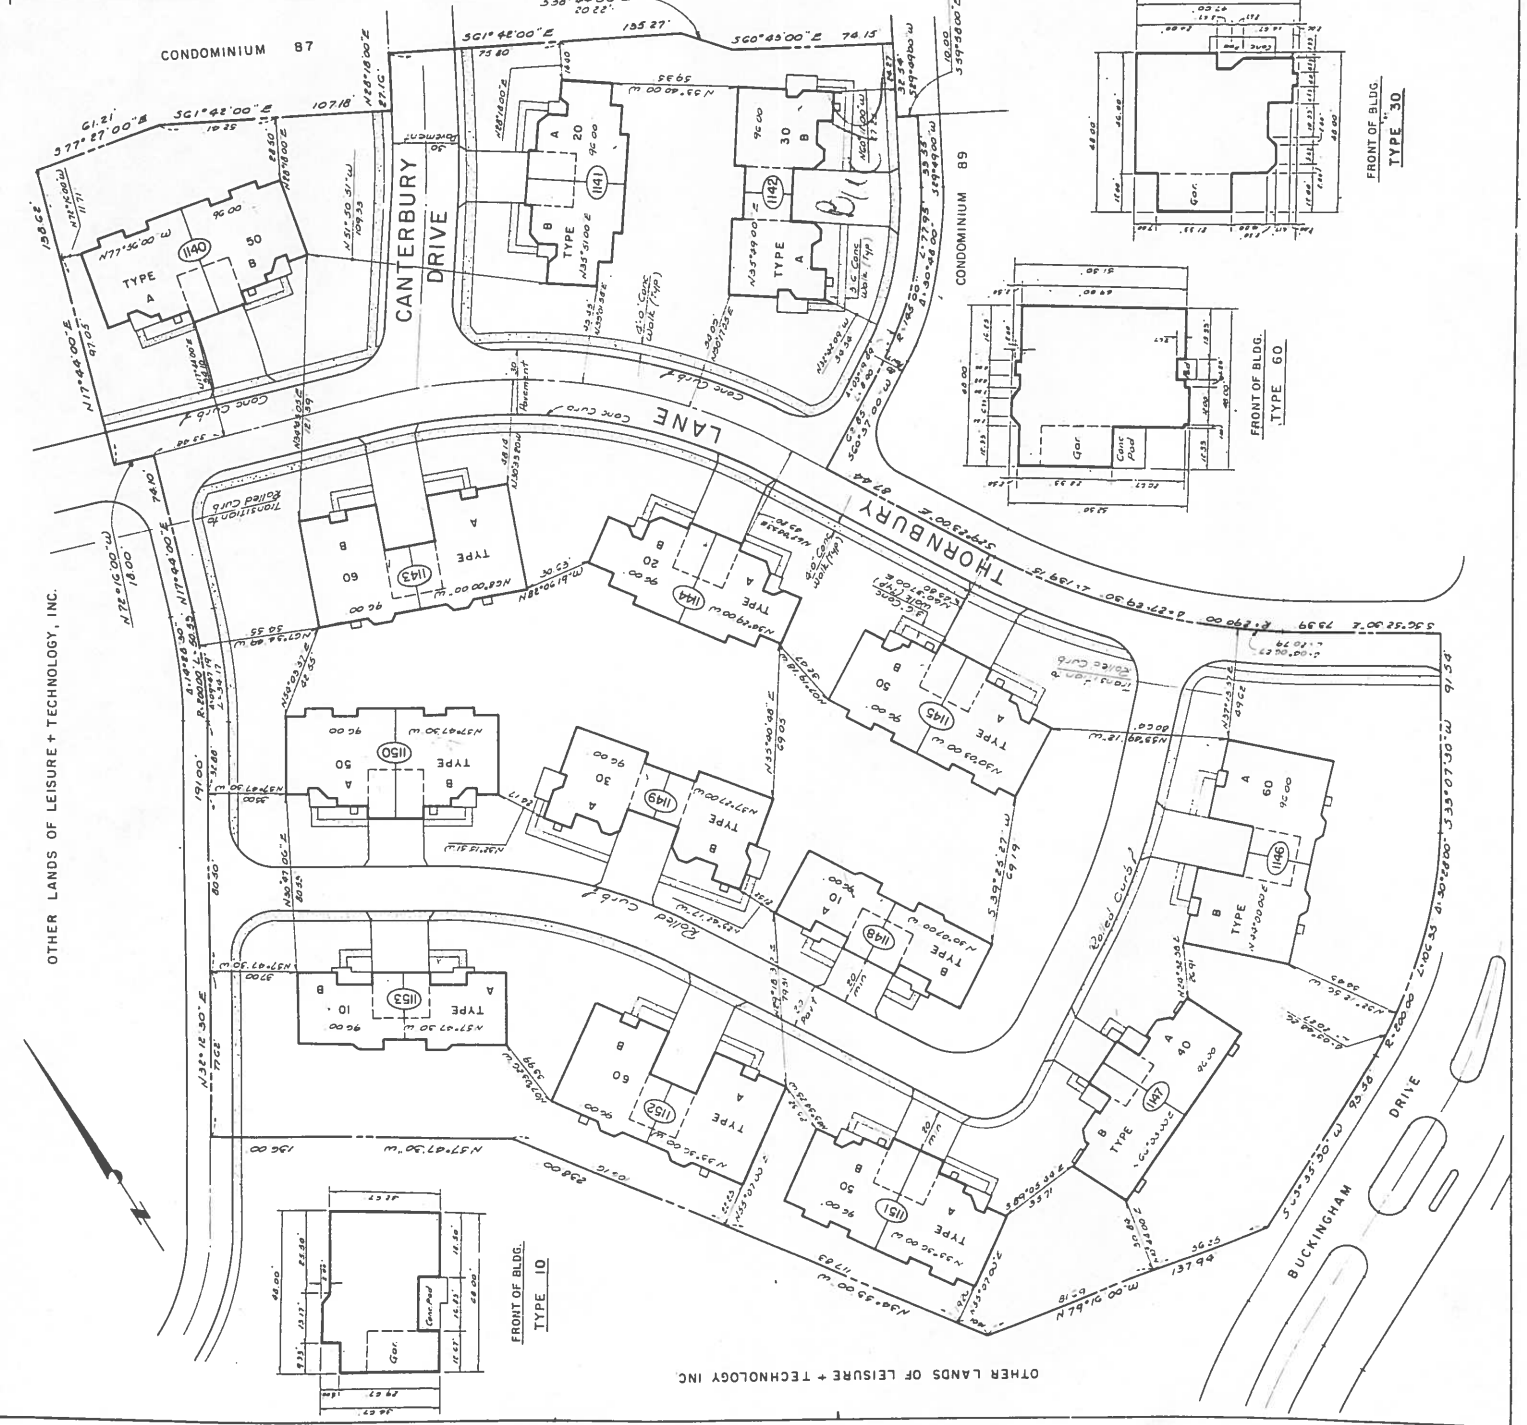

FRONT OF BLDG. TYPE 10

FRONT OF BLDG. TYPE 60

FRONT OF BLDG. TYPE 30

OTHER LANDS OF LEISURE + TECHNOLOGY INC.

OTHER LANDS OF LEISURE + TECHNOLOGY, INC.

2-11