

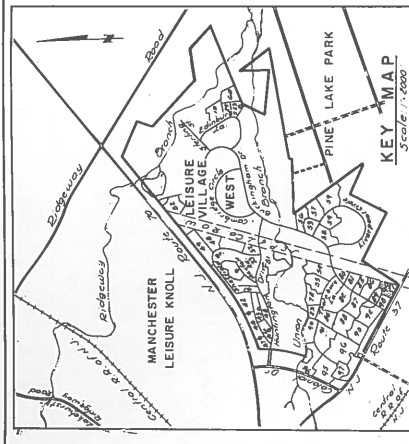
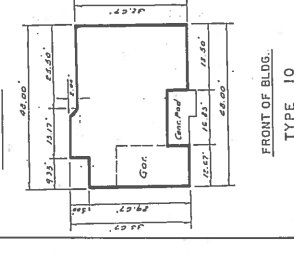
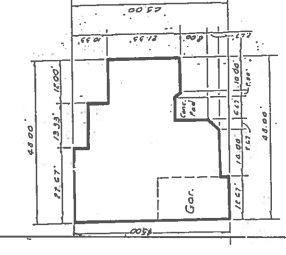
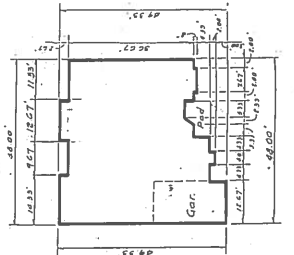
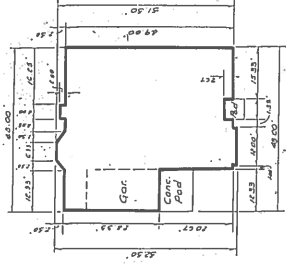
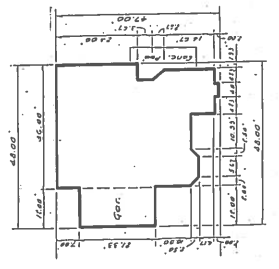


11-2

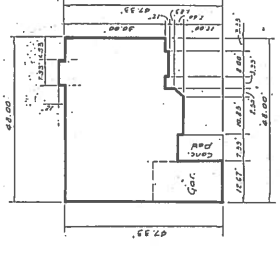

NOTES:
 1. All elevations shown are to 0.50' datum.


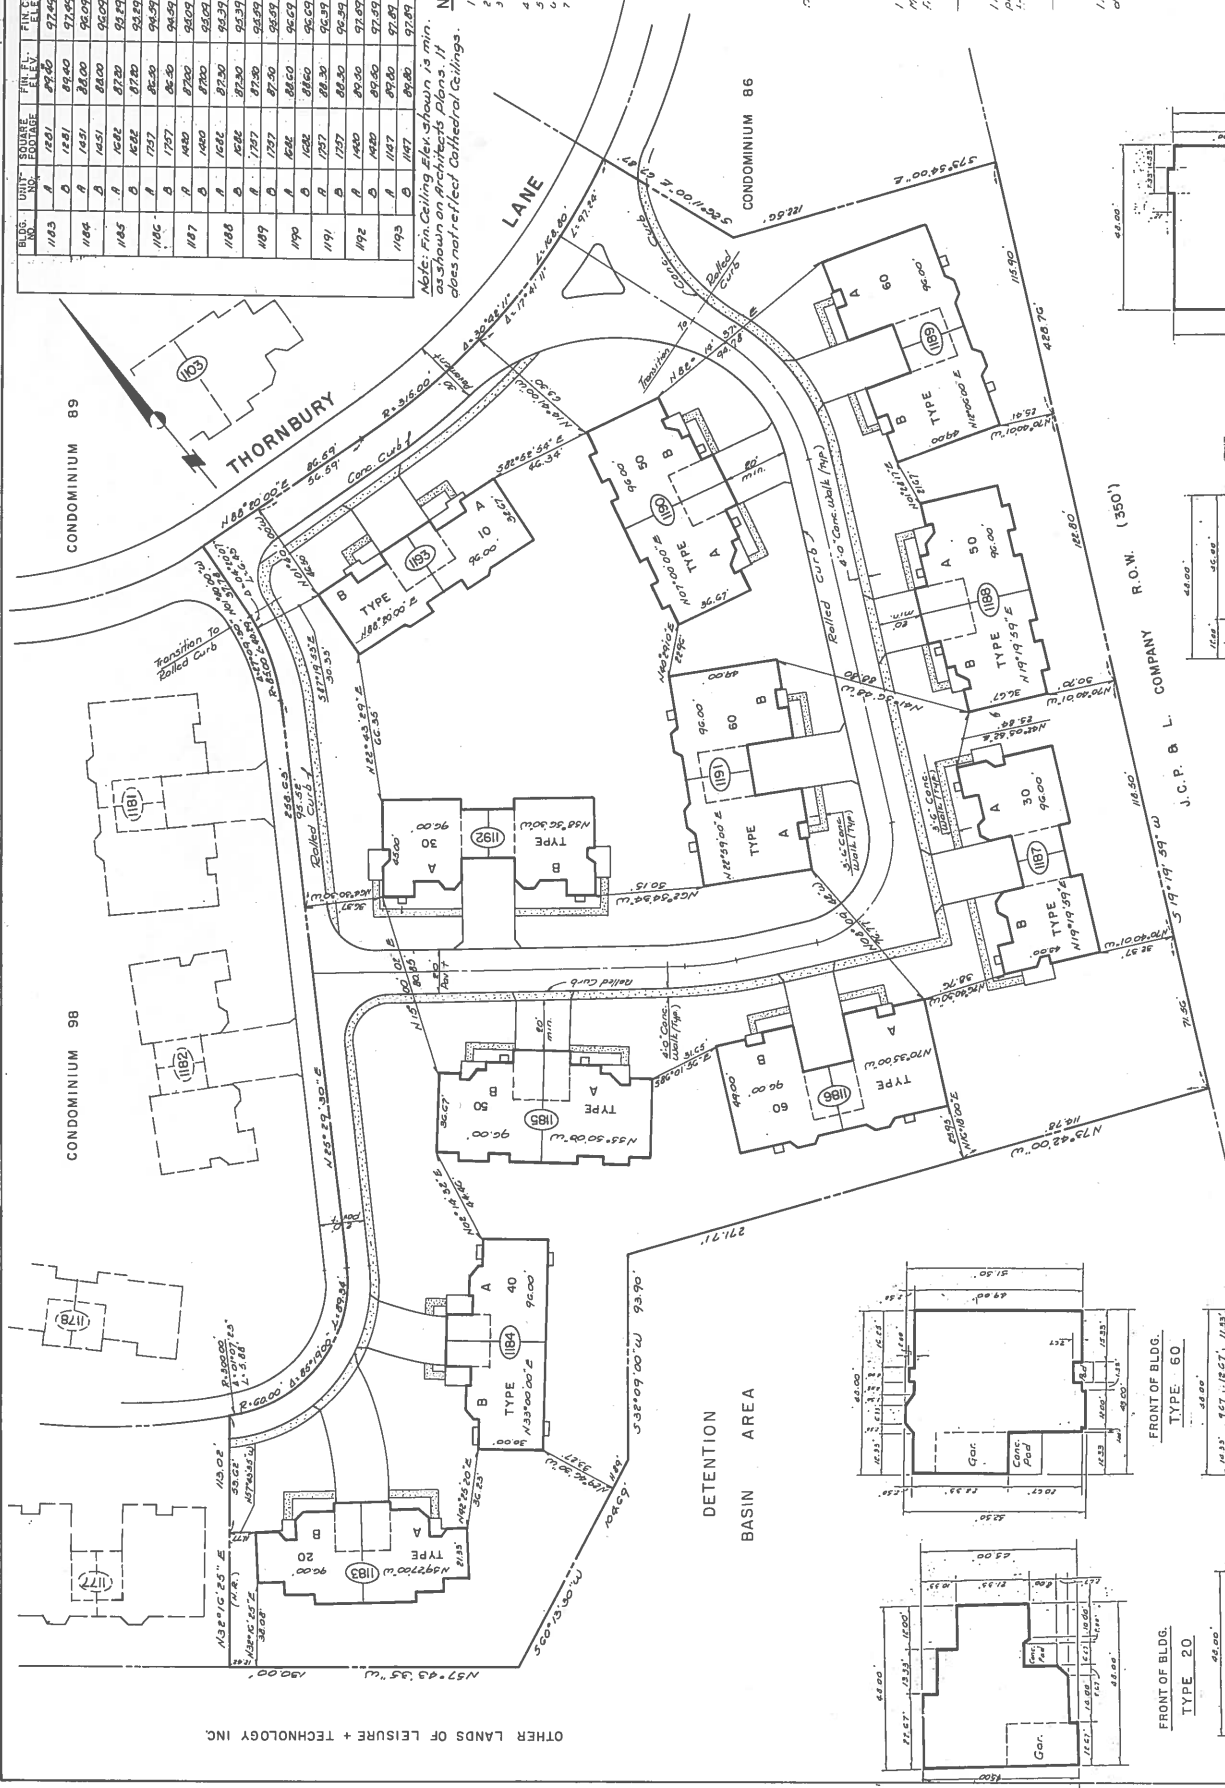

MANCHESTER TOWNSHIP PLANNING BOARD
 Approved By
 Date 5/15/87



MANCHESTER TOWNSHIP, OCEAN COUNTY, N.J.
LEISURE VILLAGE WEST
FINAL MAP OF
LEISURE VILLAGE WEST
CONDOMINIUM NO. 99

DATE: 5-15-87
 SCALE: 1"=30'
 SHEET: 10 OF 11

